



ELEVACIÓN LATERAL
ESCALA 1/125

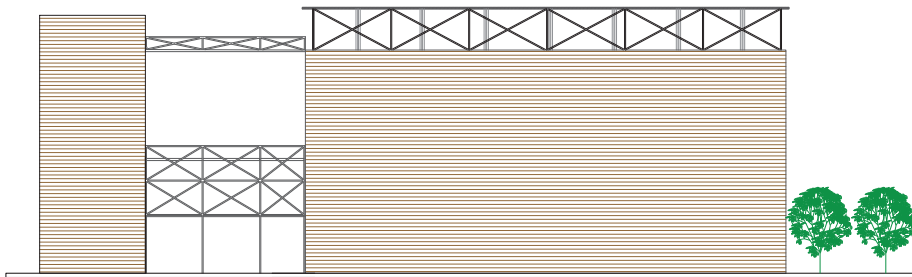


ELEVACIÓN POSTERIOR
ESCALA 1/125


UNIVERSIDAD PRIVADA DE TACNA	
INSTITUCIÓN DE ARQUITECTURA Y URBANISMO ESCUELA DE ARQUITECTURA	FACULTAD DE ARQUITECTURA Y URBANISMO
NOMBRE: INGENIERO ALONSO BRITAGUA OSORIO	INICIADA:
FECHA:	TERMINADA:
ELEVACIONES GENERALES	NOVIEMBRE 2022
A-13	

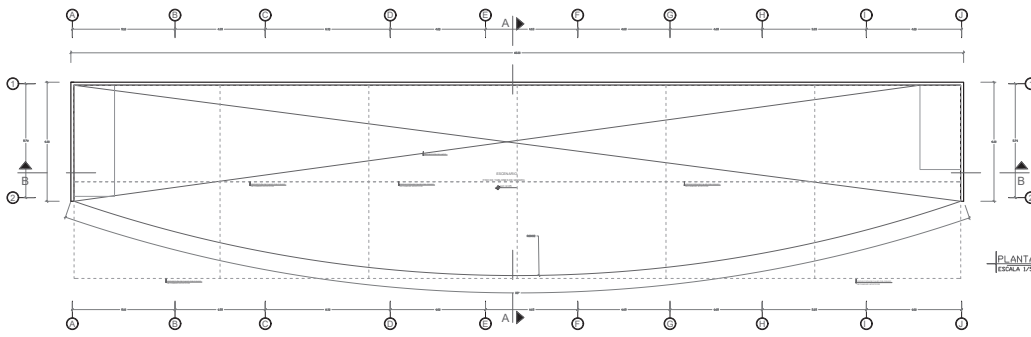

PLANTA TERCER Y CUARTO NIVEL BLOQUE A
ESCALA 1/50

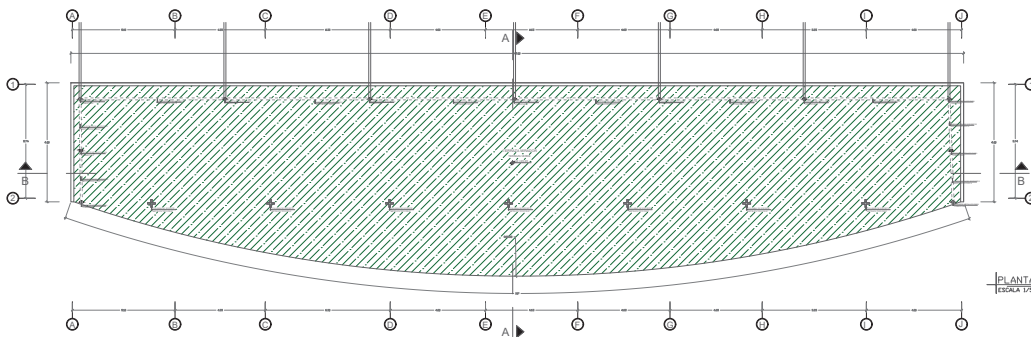


PLANTA DE TECHOS NIVEL BLOQUE A
ESCALA 1/50

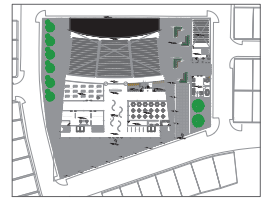


UBICACIÓN REFERENCIAL DEL BLOQUE A
ESCALA 1/500

BLOQUE A		A-15	

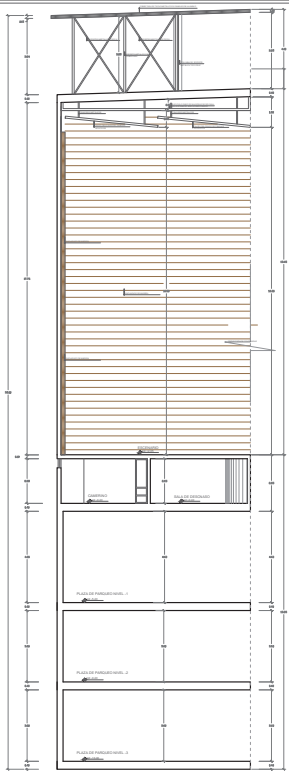


SECCION A-A BLOQUE A
ESCALA 1/20

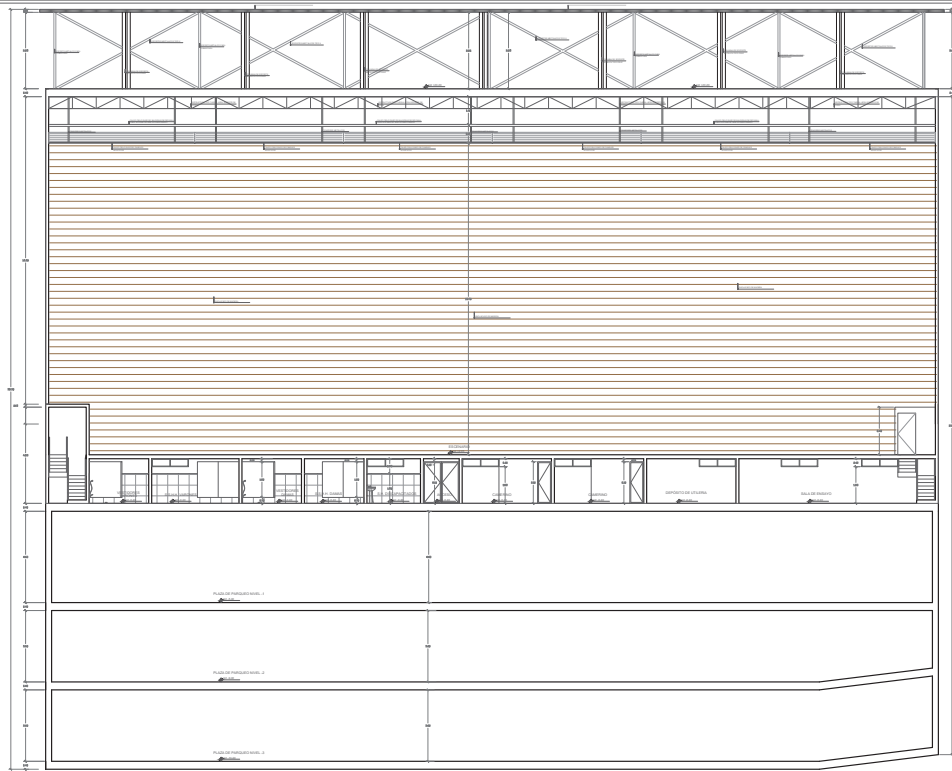


SECCION B-B BLOQUE A
ESCALA 1/20


		A-16	

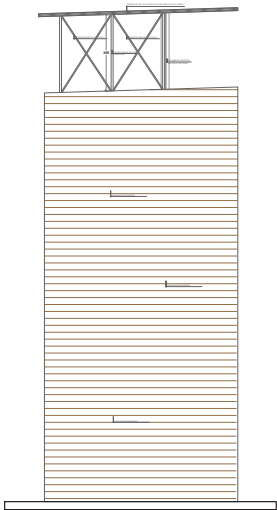



ELEVACIÓN LATERAL BLOQUE A
Escala 1/20

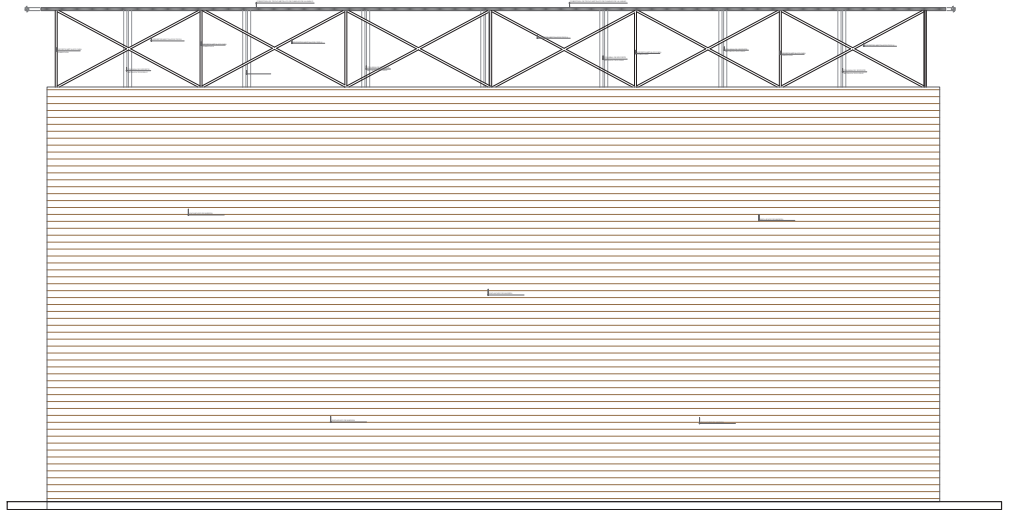

ELEVACIÓN POSTERIOR BLOQUE A
Escala 1/20

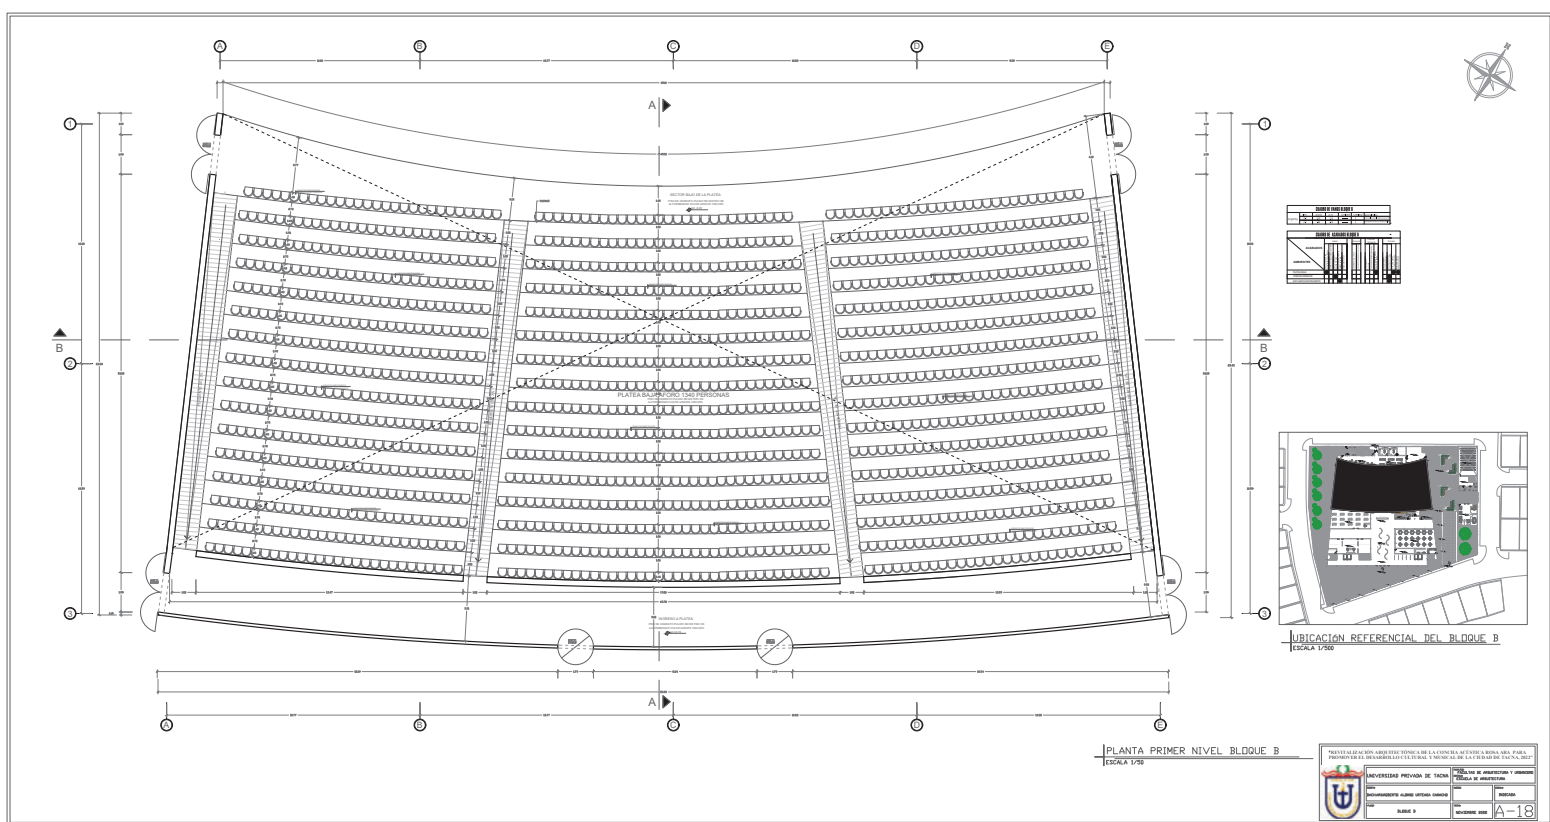


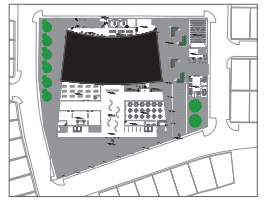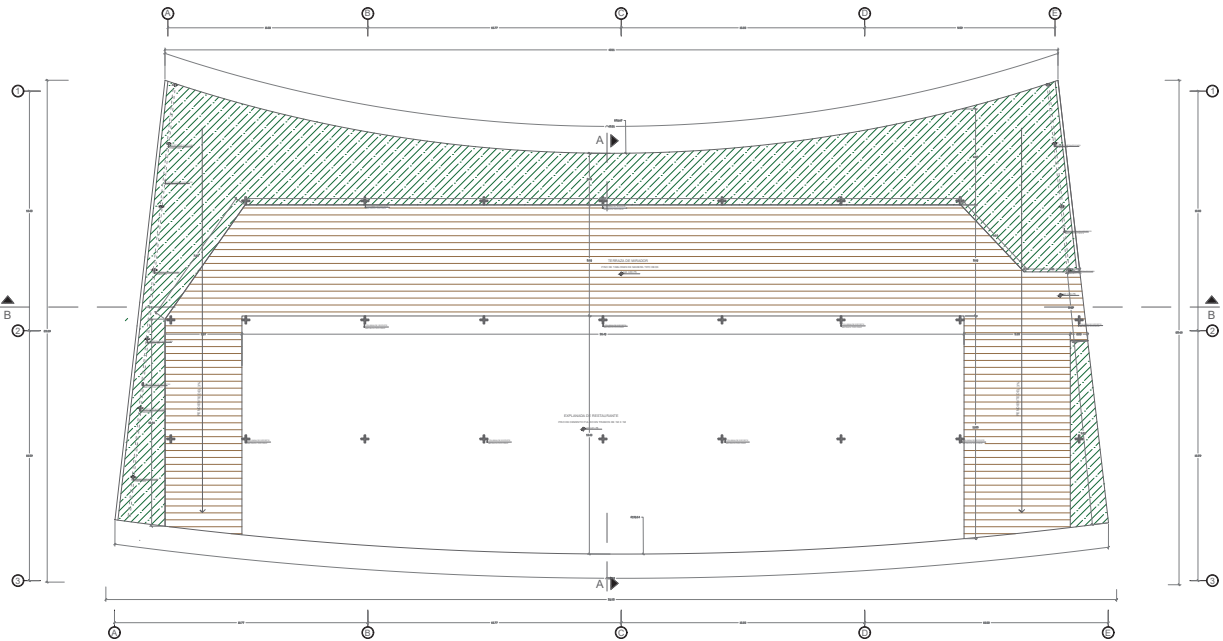

PLANTA QUINTO NIVEL BLOQUE B
ESCALA 1/250


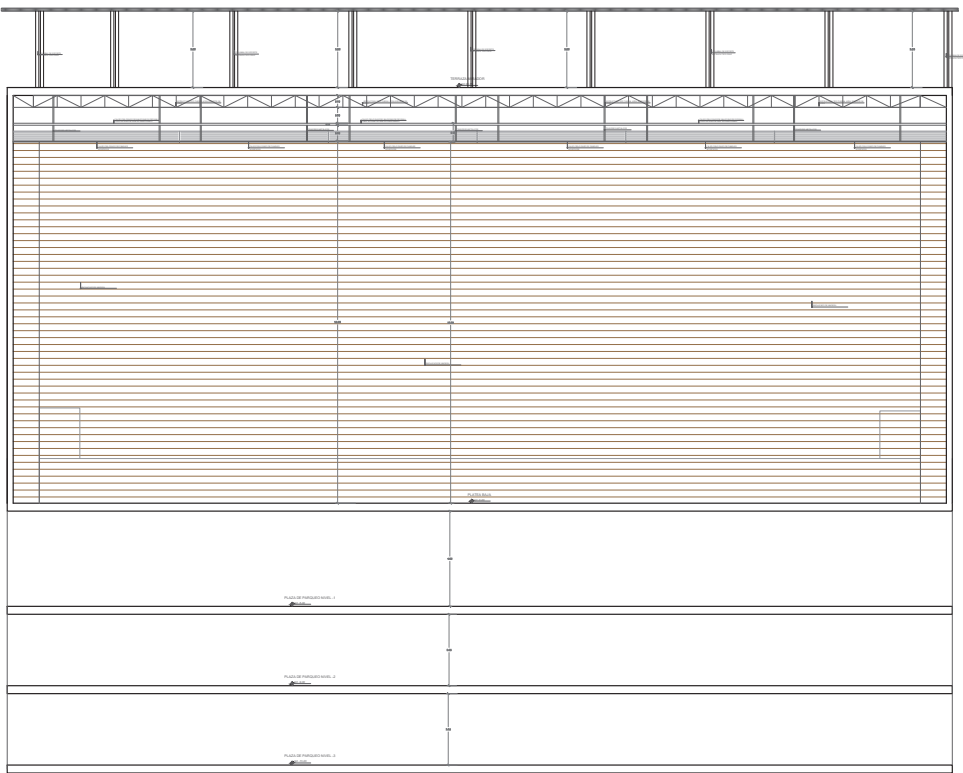

SECCION B-B BLOQUE B
ESCALA 1/20


